


THE CONTRACTOR MUST VERIFY ALL DIMENSIONS ON SITE BEFORE MAKING  
NO DIMENSIONS TO BE SCALED FROM THIS DRAWING.

REV. DATE REVISION

- A 07.01.13 Construction detail added
- B 21.01.13 Further detail built up added
- C 30.01.13 Construction changed to accord with Struct Eng revised details and alternative brick slip detailing
- D 22.02.13 Further details added
- E 01.03.13 Lead note added
- F 13.03.13 Roof notes updated
- F 13.03.13 Roof notes updated
- G 20.06.14 Setting out to lobby greys added
- H 08.07.14 External drainage details added
- I 10.07.14 External drainage details amended
- J 22.07.14 External drainage details amended
- L 23.07.14 Riser moved next to the communal stairs. WC layout amended
- M 28.07.14 Fresh air duct moved towards door D605. WC layout amended.
- N 29.07.14 Step confirmed in corridor to 14
- P 05.08.14 AOV size over Lift Lobby updated.
- Q 16.09.14 Reciprocal lobby to 17 BM revised entrance door moved. All ducts re-located. Door D009 re-located.

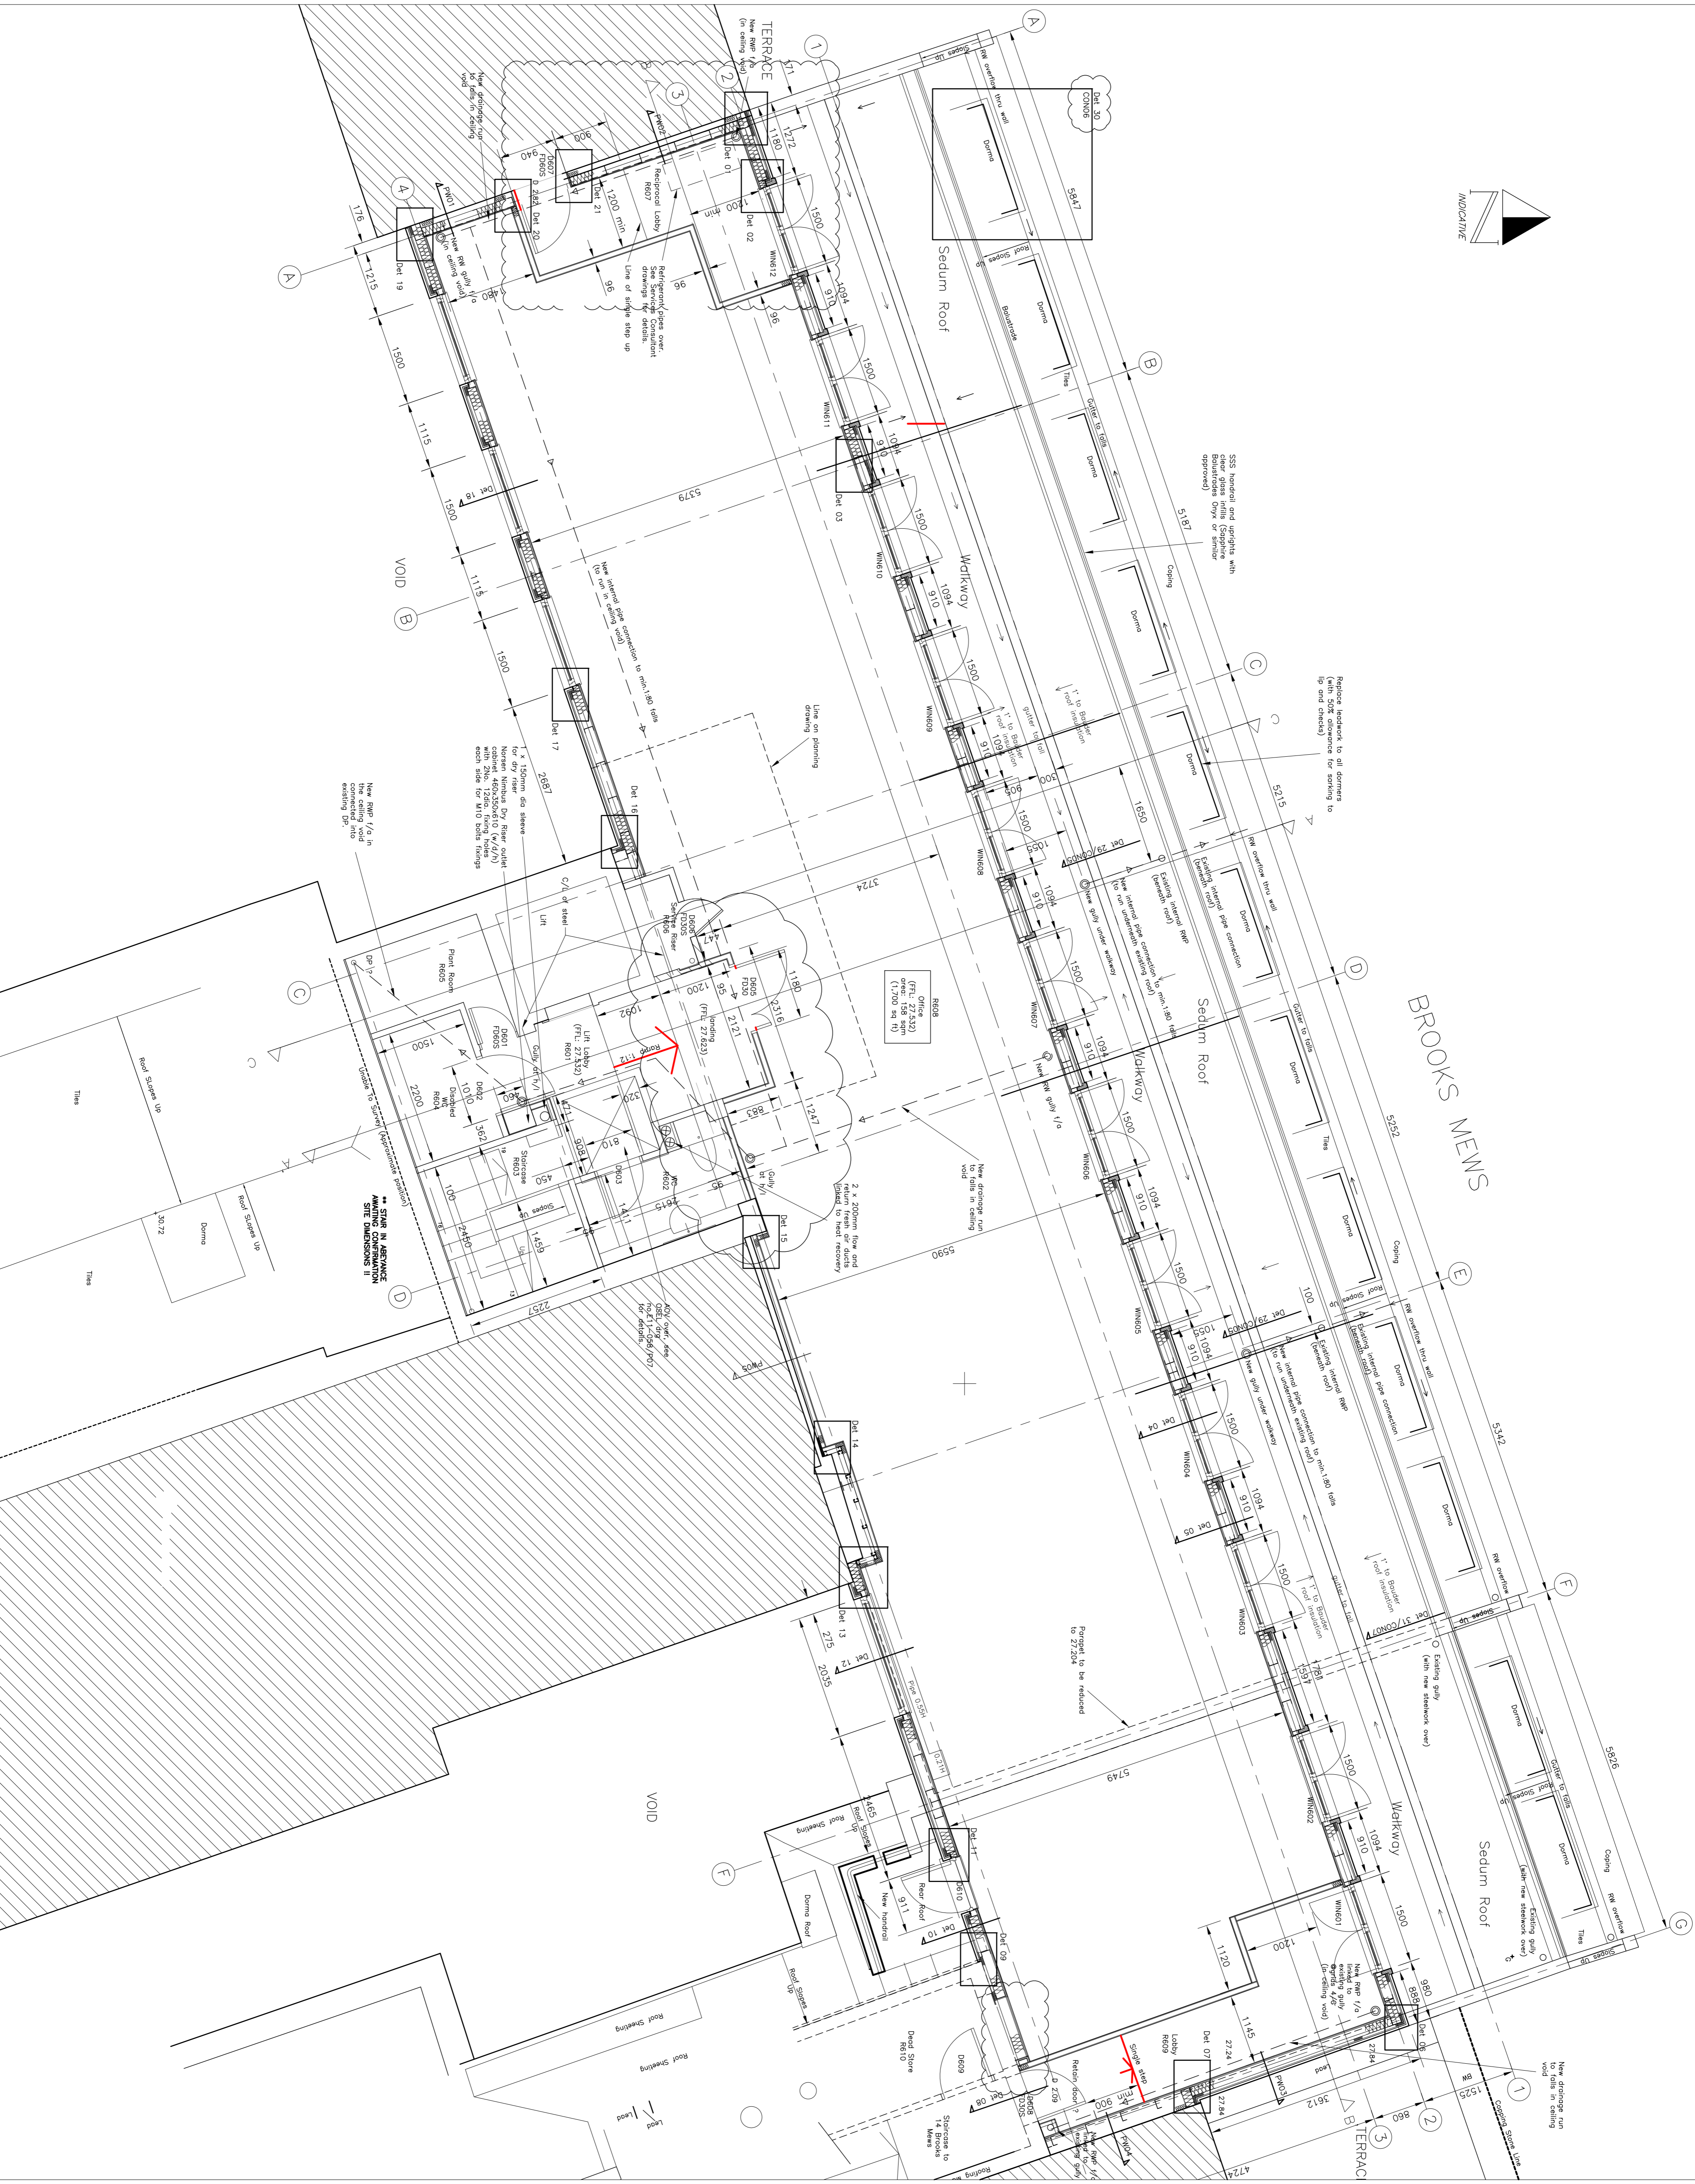

**Osel**  
architects and  
development consultants

PROJECT:  
MOSS HOUSE  
15-16 BROOKS MEWS  
LONDON, W1K 4DS

CLIENT:  
15-16 BROOKS MEWS  
PARTNERSHIP

DRAWING:  
PROPOSED SIXTH  
FLOOR PLAN

DRAWING No.:  
**E11-058/P06**

SCALE: 1:50 @ A1  
DRAWN: WTM/MM  
CHECKED: TM  
DATE: 26.11.2012

26 Ockley Park, London W11 9PK Tel: 020 7224 2447 Fax: 020 7224 2997  
Email: admin@osel.co.uk Web: www.oselarchitects.co.uk  
© COPYRIGHT FIRST ON THE RECORDS AND INFORMATION SHOWN ON THIS DRAWING

REV: **Q**