


LOCATION PLAN
SCALE 1:1250




NORTH

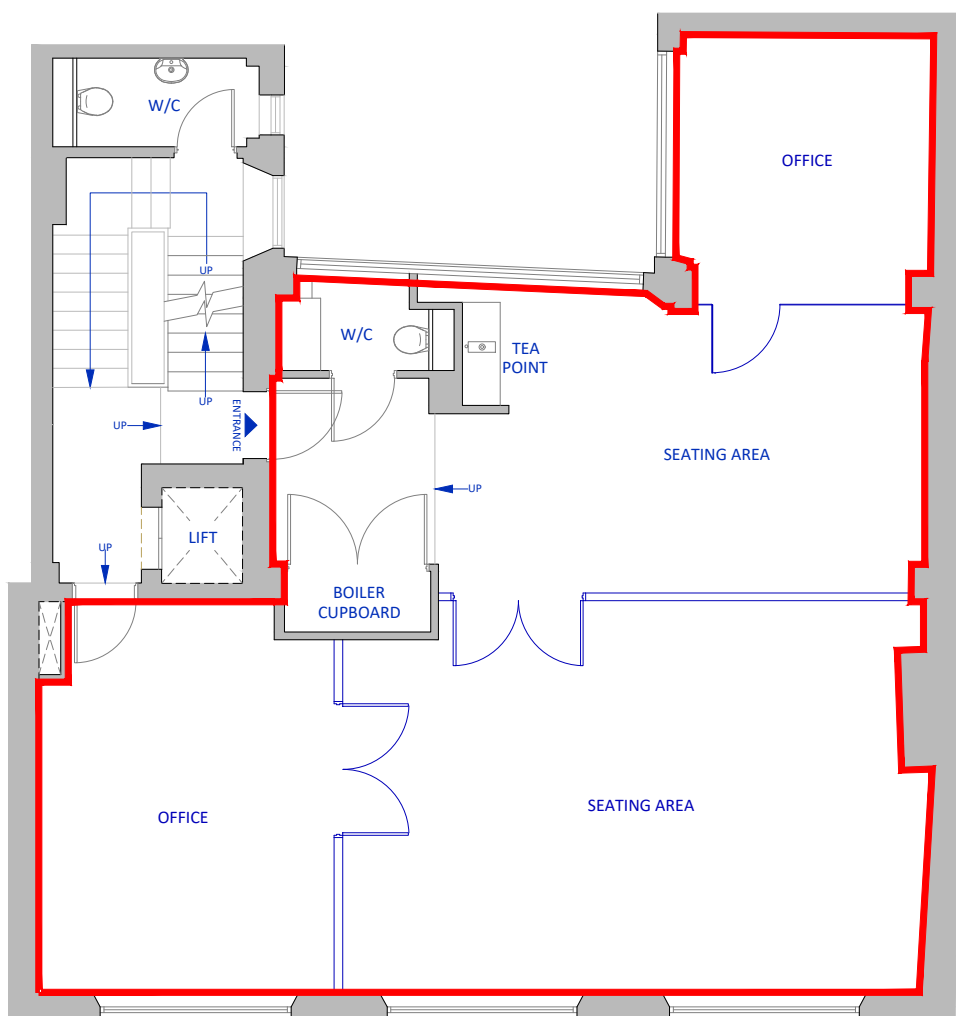

JOHN PRINCE'S STREET

SECOND FLOOR

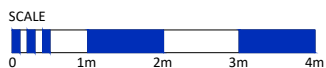

NORTH

client	address SECOND FLOOR 3-4 JOHN PRINCES STREET LONDON W1G 0JL	location SECOND FLOOR LEASE PLAN	date 15.10.2021	scale 1:100	sheet A4
			dwg no. PL13886-01	revision VH	drawn VH

Plan London Ltd | 15 Davids Road | London | SE23 3EP
T 020 8699 1129 E surveys@plan-london.co.uk W plan-london.co.uk