


119 Shaftesbury Avenue, 1st floor - SK01

879 sq ft / 81.7 sqm

PARTITION KEYS

- EXISTING PARTITION
- NEW GLAZED PARTITION
SINGLE ACOUSTIC LAMINATE GLAZED
MATT BLACK FRAME
- NEW SOLID PARTITION
APP.2100MM (H)
- NEW GLAZED DOOR
SINGLE ACOUSTIC LAMINATE
MATT BLACK FRAME

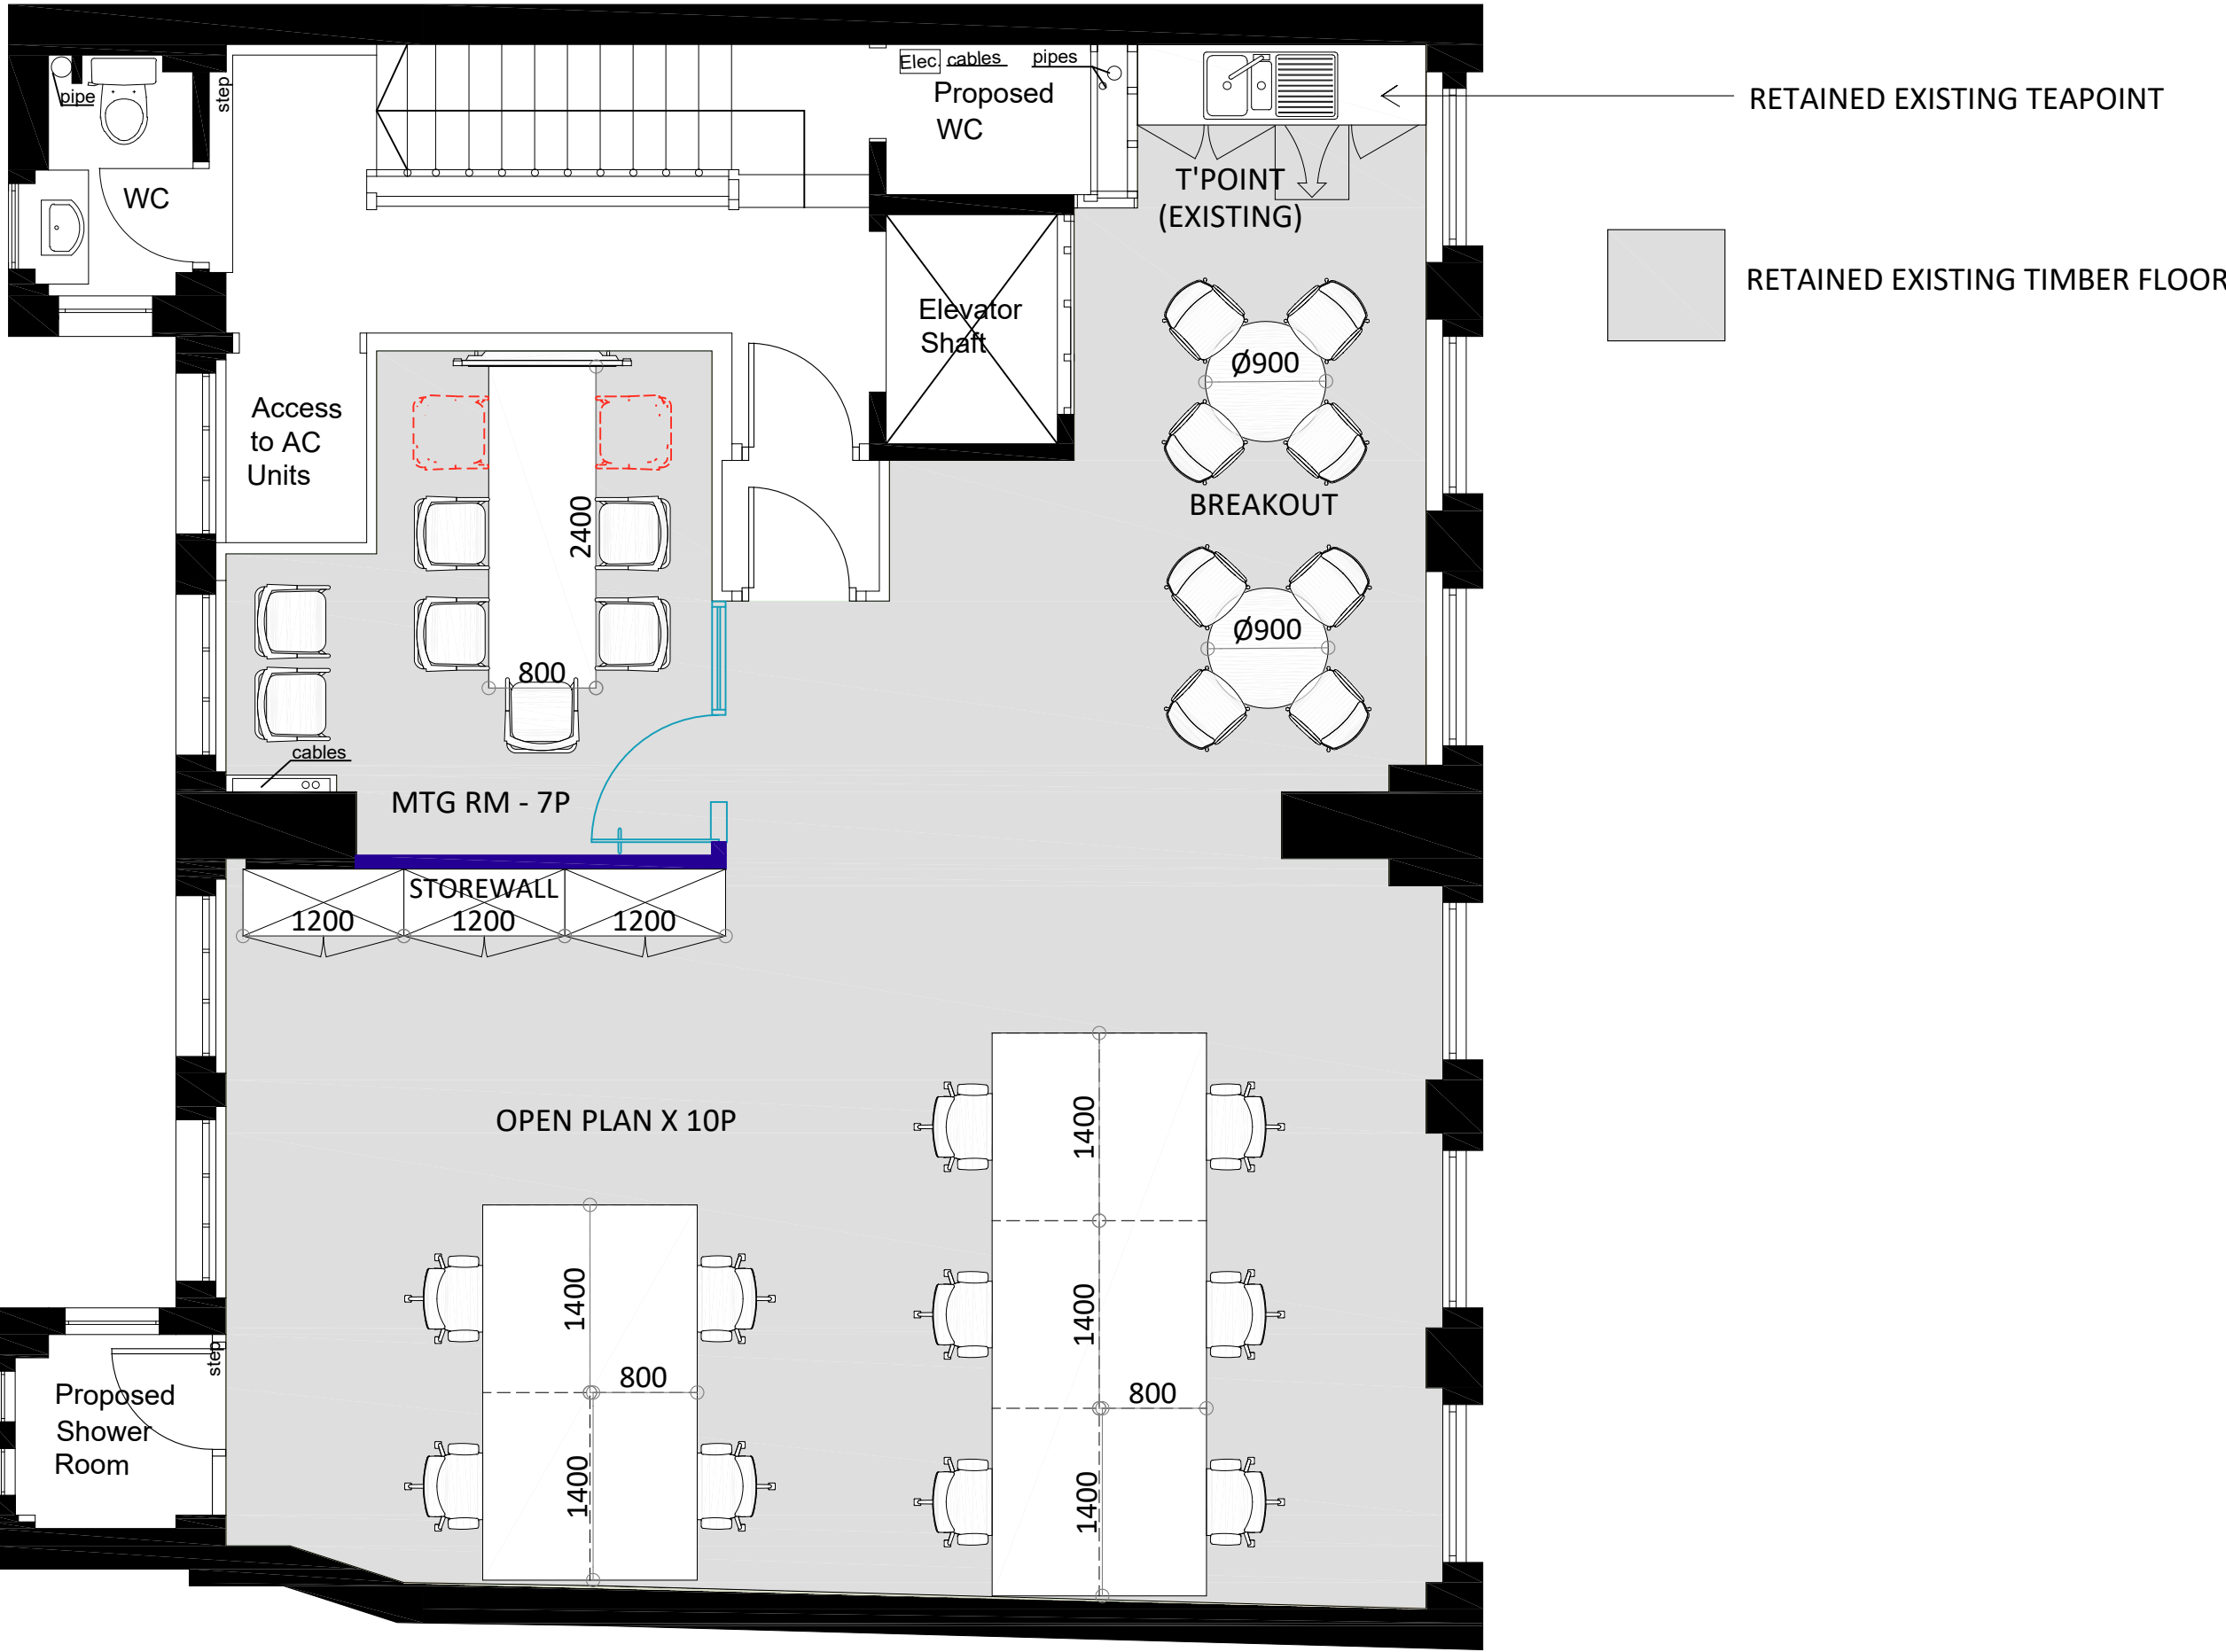

E	Breakout Furniture layout amended	22.10.25
		SP CW Draft
D	Amended furniture layout plan per client's comments	07.10.25
		SP CW Draft
C	Amended furniture layout plan per client's comments	06.10.25
		SP CW Draft
B	Meeting room table size amended	06.10.25
		SP CW Draft
A	Furniture layout amended per client's comment	02.10.25
		SP CW Draft

TITLE GA-SK01

STATUS DRAFT



CONSTRUCTIVE
SPACE

81 Chancery Lane
London
WC2A 1DD
E: info@constructivespace.com
T: 0203 4409870

CLIENT
CROSSLAND OTTER HUNT LLP

PROJECT
1FL, 119 SHAFTESBURY AVENUE
LONDON
WC2

DESCRIPTION
GENERAL ARRANGEMENT
PROPOSED - SK01

DATE 01.10.25 DRAWN BY SP

SCALE 1:50@A1 CHECKED BY BH

DRAWING NO REV
COH_SA_1_GA_SK01 E

do not scale from drawing, all discrepancies to be reported to the designer immediately.
all dimensions are subject to site checks, this drawing is the copyright of Constructive Space and may not be reproduced in any form without prior written consent