


The use of this data by the recipient acts as an agreement of the following statements.
Do not use this data if you do not agree with any of the following statements:-

Ryder Architecture has co-ordinated relevant information received from third parties, but are not responsible for the content of the information received from others.

The controlled version of this drawing should be viewed in DWF or PDF format not DWG or other formats. All prints of this drawing must be made in full colour.

Where this drawing has been based upon Ordnance Survey data, it has been reproduced under the terms of Ryder Licence No. 100000144. Reproduction of this drawing in whole or in part is prohibited without the prior permission of Ordnance Survey.


Do not scale the drawing. Use figured dimensions in all cases. Check all dimensions on site. Report any discrepancies in writing to Ryder before proceeding.

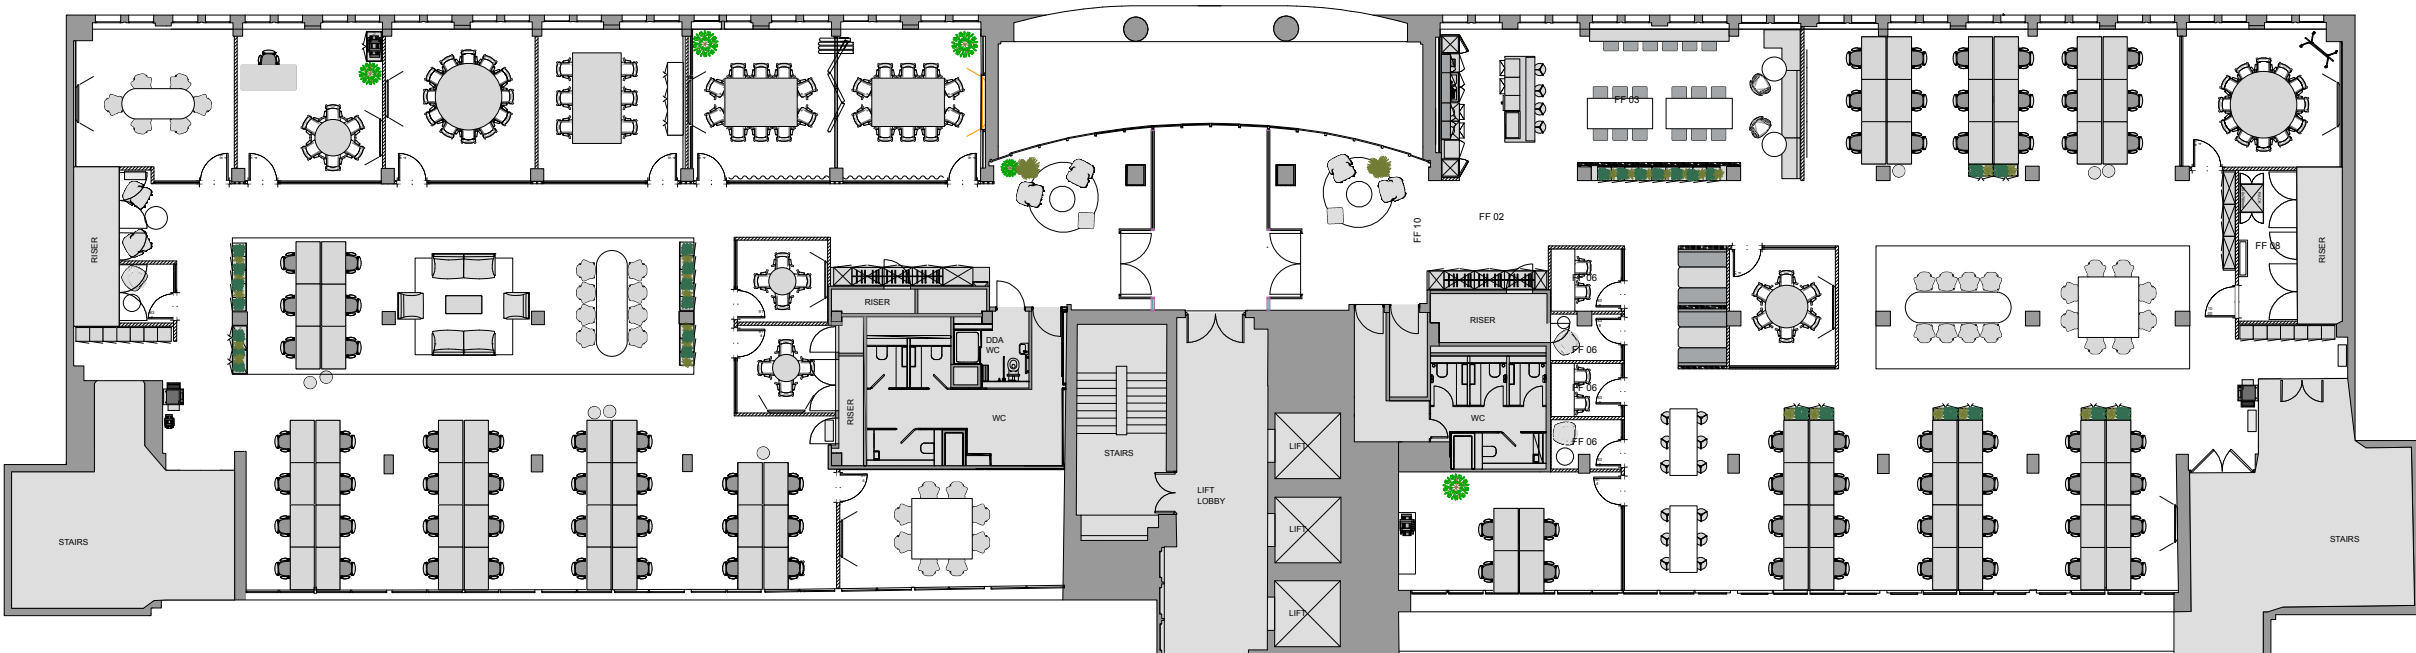

WEST WING - 533 SQM / 5,737 SQFT

LOBBY - 11 SQM / 118 SQFT

EAST WING - 534 SQM / 5,748 SQFT

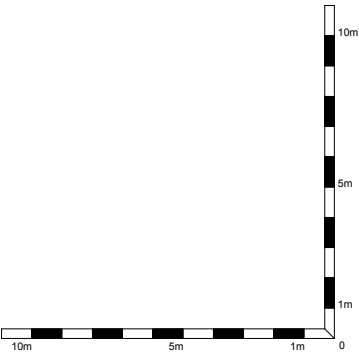

Rev	Description	Drawn	Checked	Date
Suitability Information				
Project Fenwick Fenwick Retail Delivery 103 Wigmore Street, London				
Drawing GA Plan				
Drawing Number Project ID				
Origin Func Spatial Form Disc Number				
FEN- RYD XX 02 DDR- I - 3002				
Project Number Scale at A2 Status Revision				