


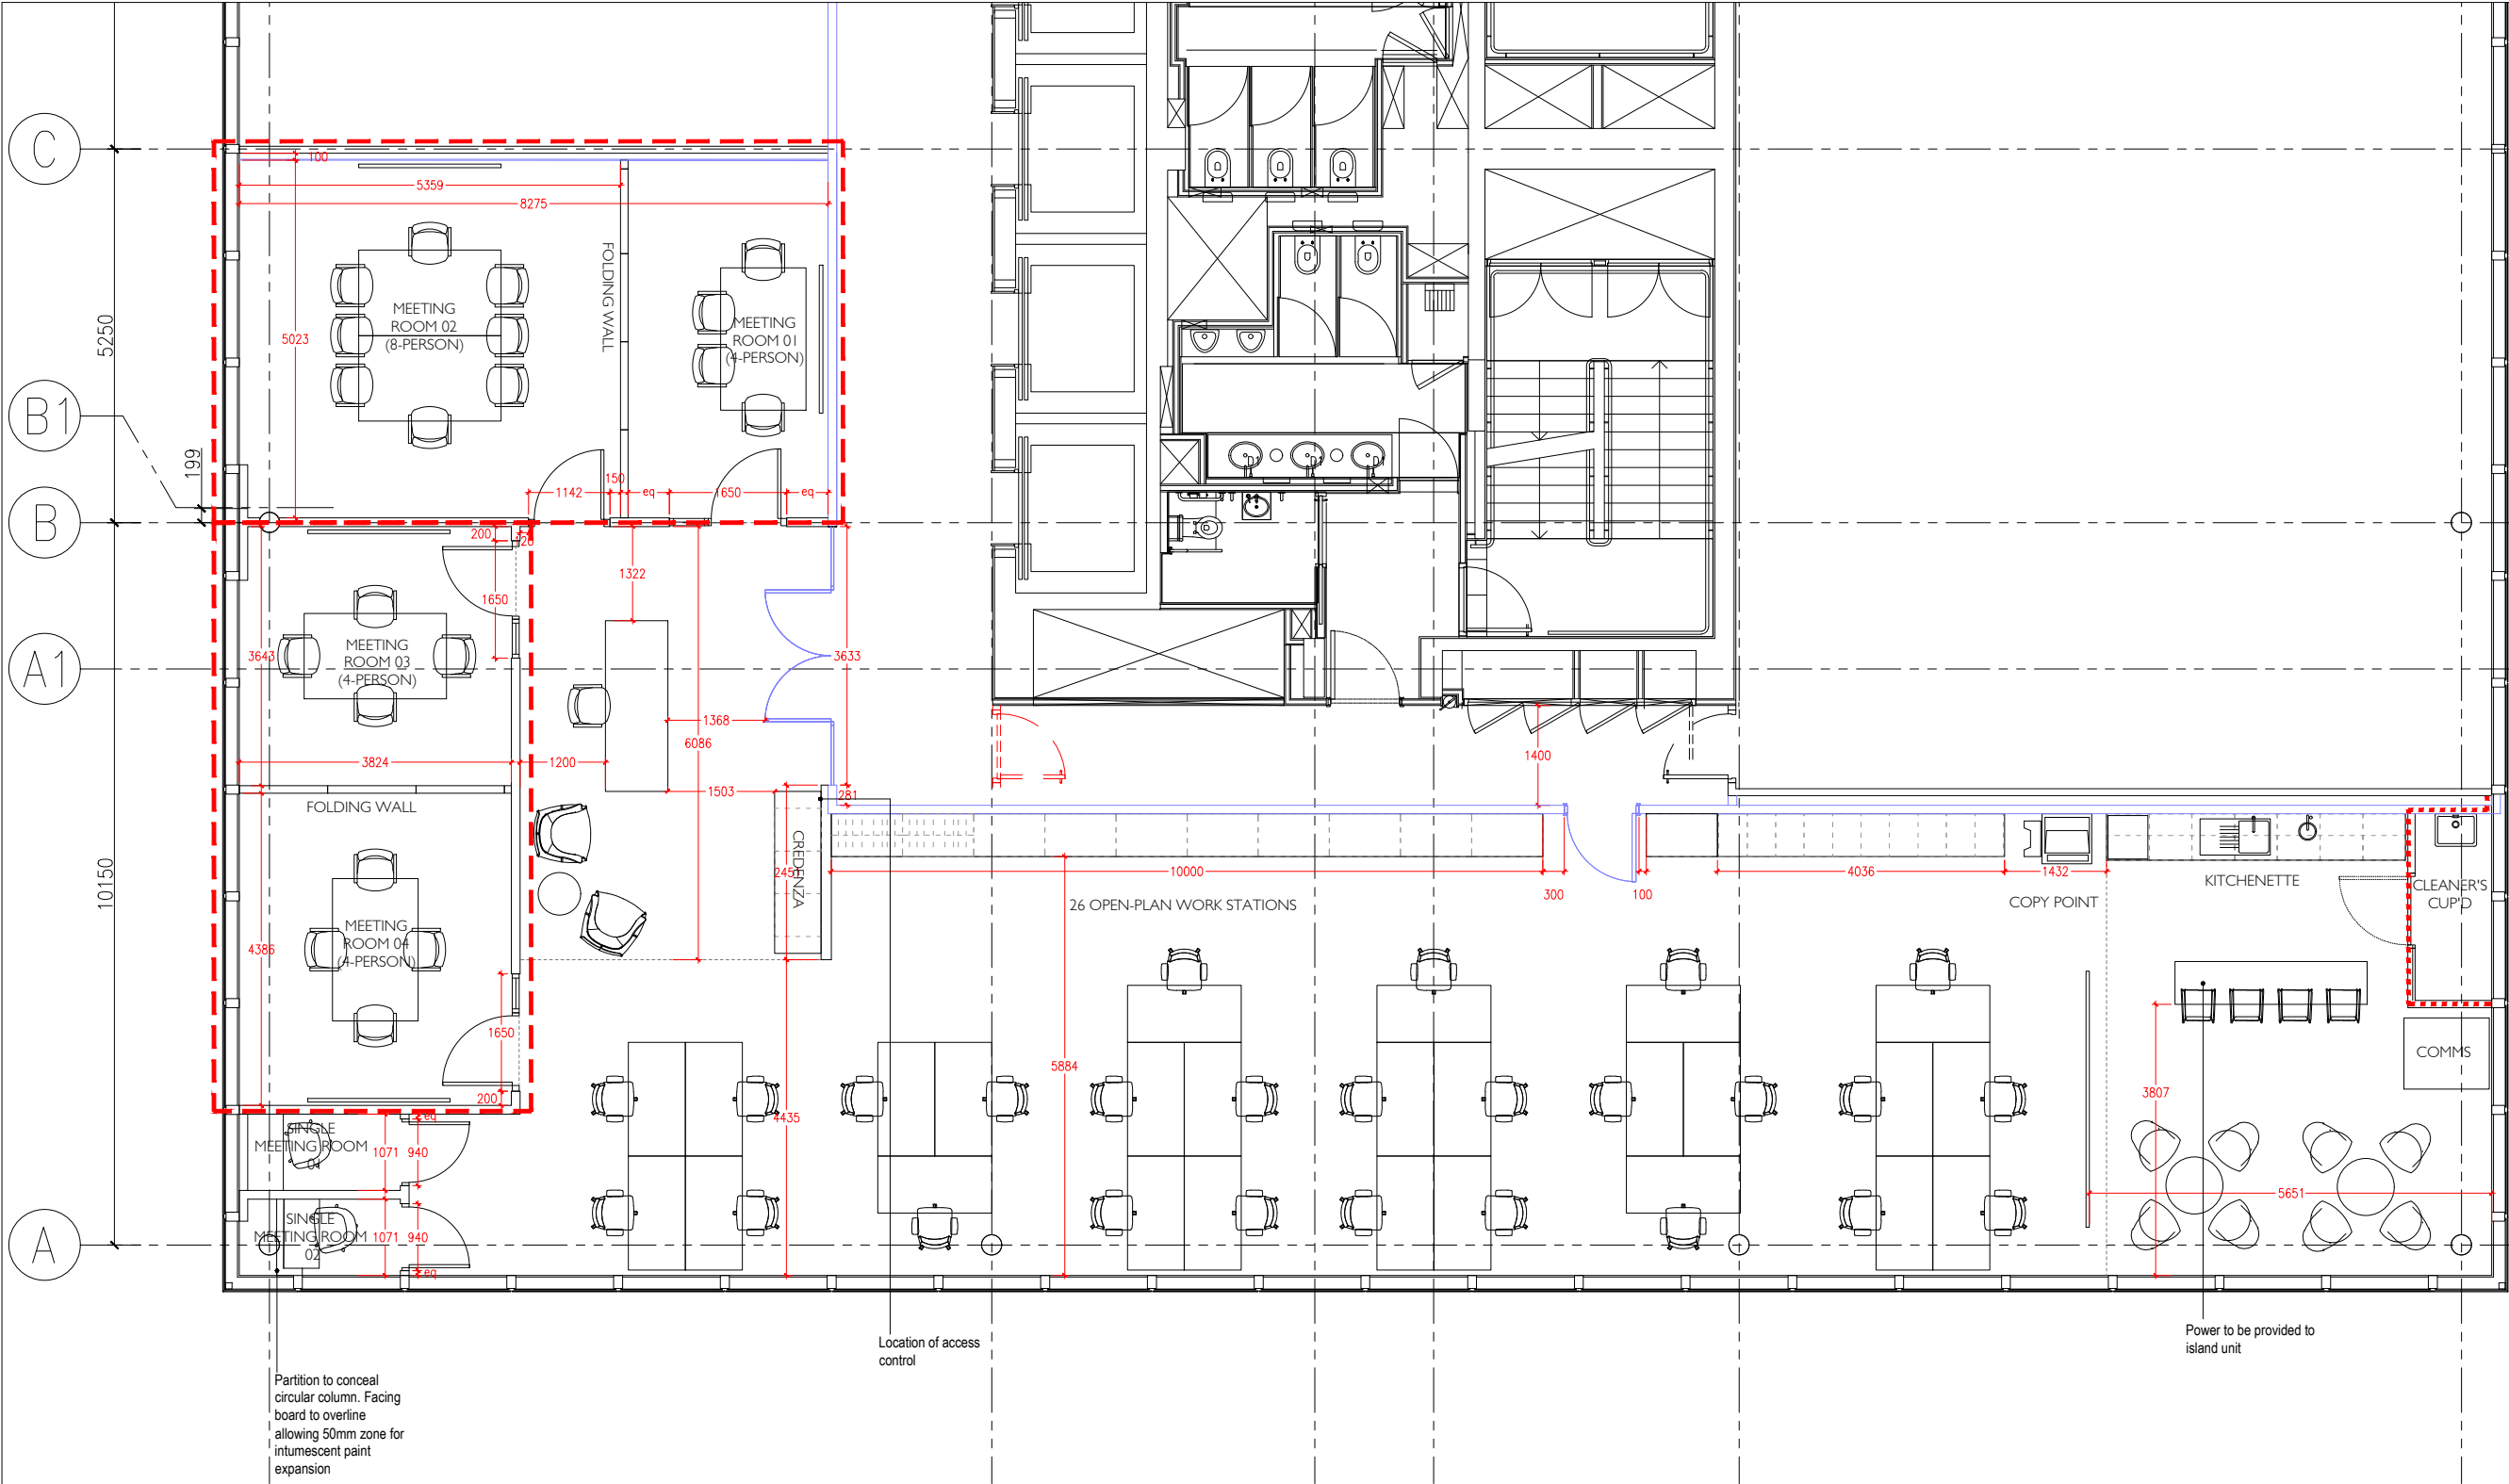

Note: The following has been agreed with the City of London Building Control on 28 October 2022: Provided the fire alarm is interlinked across the tenancies, there is no general need for the separating walls and corridor to be fire rated.

Note: All photocopiers, planting and planter boxes are shown for indicative purposes only and do not form part of the Customised offering


----- 30 minute fire resistance

BASED ON THE EXISTING BUILDING FIRE STRATEGY, ENTIRE FLOOR CAN ACCOMMODATE 110 PERSONS.

SOUTH DEMISE OCCUPANCY BASED ON ILLUSTRATED PERCENTAGE SPLIT OF FLOOR PLATE WOULD EQUATE TO A MAXIMUM OF 41 PERSONS.

P07	13/12/24	MAJ	KM	SECONDARY ESCAPE DOOR REPOSITIONED
P06	02/12/24	MAJ	KM	ISSUED FOR COSTING
P05	04/11/24	MAJ	KM	FURTHER APPROXIMATE DIMENSIONS ADDED
P04	22/10/24	MAJ	KM	PROPOSED FURNITURE UPDATE
P03	08/10/24	MAJ	KM	LAYOUT ADJUSTMENT FOR SLIDING FOLDING WALLS
P02	09/09/24	MAJ	KM	STACKING
P01	09/09/24	MAJ	KM	LAYOUT ADJUSTMENT
REV	DATE	ISSUED BY	CHKD BY	DESCRIPTION
P02	09/09/24	MAJ	KM	OPEN-PLAN SEAT COUNT INCREASED TO 40
P01	09/09/24	MAJ	KM	FIRST ISSUE

- NOTES
- TREHEARNE ARCHITECTS ACCEPTS NO LIABILITY FOR THE USE OF THIS DRAWING BY PARTIES OTHER THAN THE PARTY TO WHOM IT WAS PREPARED OR FOR PURPOSES OTHER THAN THOSE FOR WHICH IT WAS PREPARED.
 - DO NOT SCALE FROM THIS DRAWING FOR PURPOSES OTHER THAN PLANNING APPLICATION.
 - ANY DIMENSIONAL INFORMATION RELATING TO EXISTING STRUCTURES ON THIS DRAWING IS BASED ON INFORMATION PROVIDED BY OTHER PARTIES LANDSEC.
 - ALL LEVELS AND DIMENSIONS TO BE CHECKED ON SITE.
 - ANY ERRORS AND DISCREPANCIES TO BE REFERRED TO THE ARCHITECT IMMEDIATELY.
 - THIS DRAWING IS TO BE READ IN CONJUNCTION WITH ALL RELEVANT CONSULTANTS' DRAWINGS AND SPECIFICATIONS.
 - THIS DRAWING IS TO BE USED SOLELY FOR THE PURPOSE INDICATED BY THE SUITABILITY CODE.
 - THIS DRAWING IS COPYRIGHT AND MUST NOT BE REPRODUCED WITHOUT THE PRIOR WRITTEN AGREEMENT OF TREHEARNE ARCHITECTS.

 

TREHEARNEARCHITECTS
33 HIGH HOLBORN LONDON WC1V 6AX 020 7421 1790 www.trehearne.co.uk

PROJECT
DASHWOOD LEVEL 13 - SOUTH
69 OLD BROAD STREET, LONDON, EC2M

DOCUMENT NAME
**GENERAL ARRANGEMENT PLAN
SOUTH DEMISE**

PROJECT STAGE
Stage 4

SUITABILITY CODE & DESCRIPTION
S2 Suitable for Information


DOCUMENT REFERENCE
DWD-TA-ZZ-13-DR-A-520101

REVISION
P07


JOB NO.
LXXXX

DATE
09/24

SCALE (@A1)
1 : 50

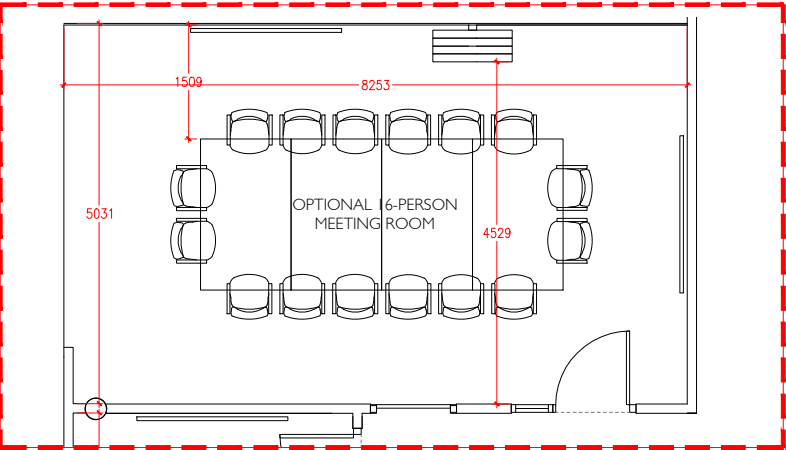

MEETING ROOM 01 & 02 - FOLDING WALL OPEN
- OPTION TO MOVE ADDITIONAL 4-PERSON TABLE AND CHAIRS INTO MEETING ROOM AS ILLUSTRATED

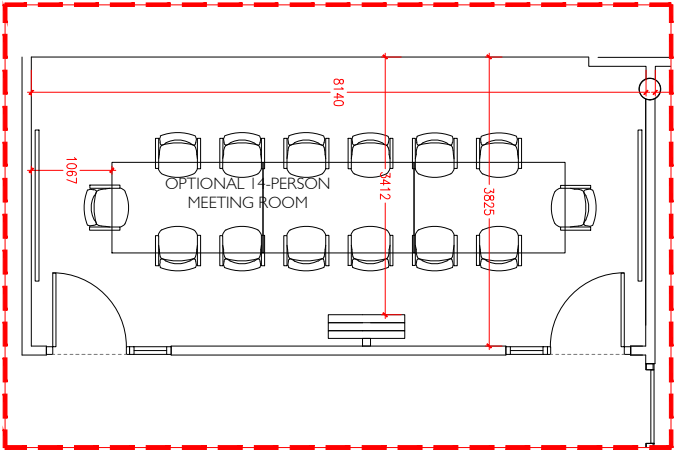

MEETING ROOM 03 & 04 - FOLDING WALL OPEN
- OPTION TO MOVE ADDITIONAL FURNITURE INTO MEETING ROOM AS ILLUSTRATED