

# LEASE PLAN

**14-15 LOWER GROSVENOR PLACE**  
LONDON, SW1W

## Third Floor

— Lease Demise



### Notes:

Care should be taken when drawings are printed to avoid image distortion.

This drawing is issued for lease registration purposes only and further copies should be printed under the appropriate licence.

### Revisions:

A - Original Issue (April 2024)

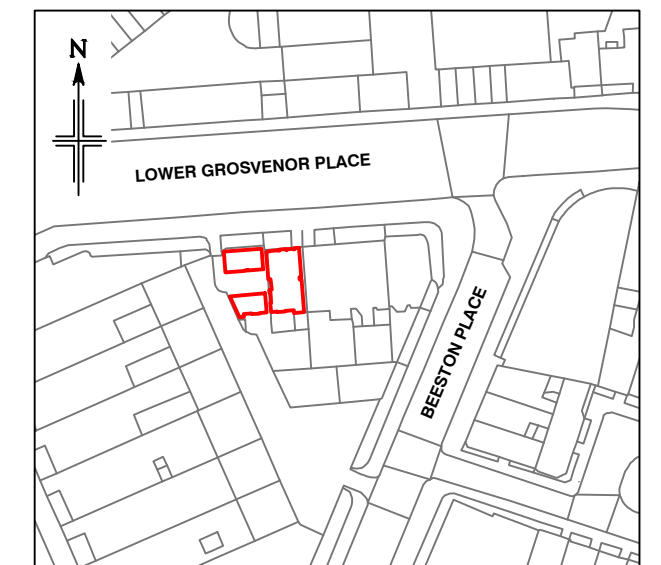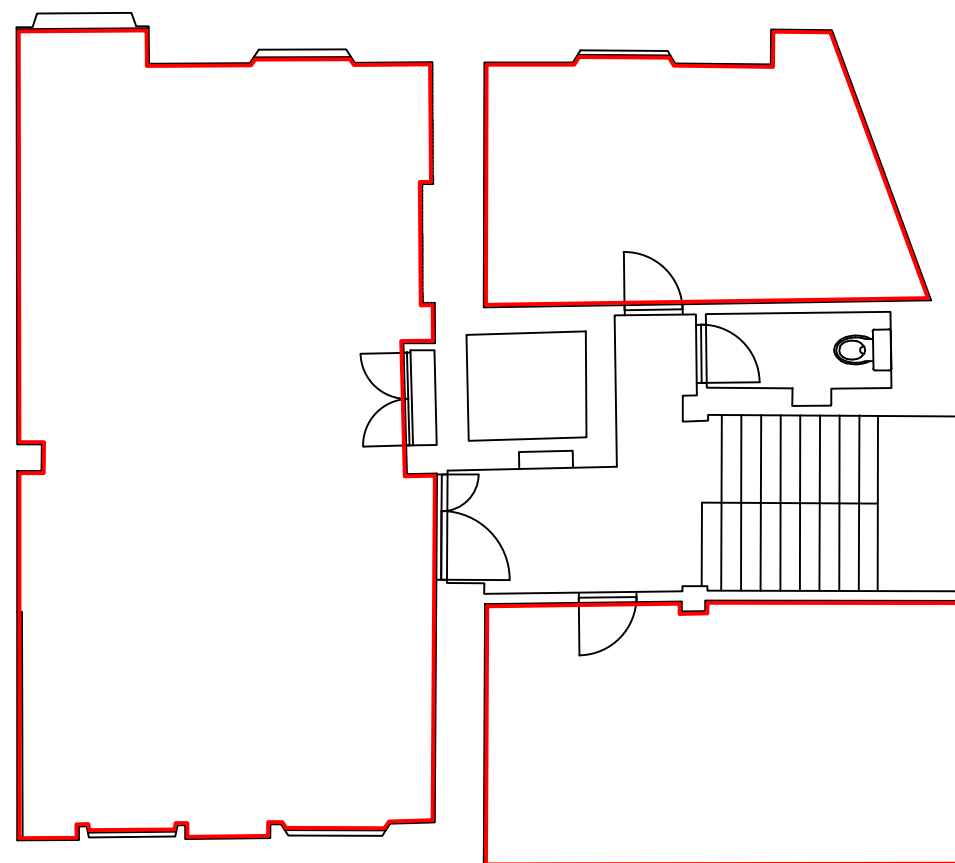


### Location Plan

Scale 1:1250

This drawing contains Ordnance Survey data which has been reproduced with the permission of the Controller of His Majesty's Stationery Office, Crown copyright 2024.

Licence Number 100022432

LOWER GROSVENOR PLACE

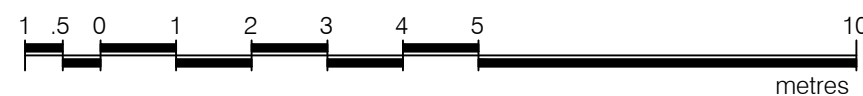

**Dwg No.**

**LF5723-LP3**

Issue A

April 2024

Presentation Scale- 1:100 @ A3

**Lane &  
Frankham**



[info@laneandfrankham.com](mailto:info@laneandfrankham.com) / +44(0)20 3714 7063 / [www.laneandfrankham.com](http://www.laneandfrankham.com)